


Front View

ESC. 1:50

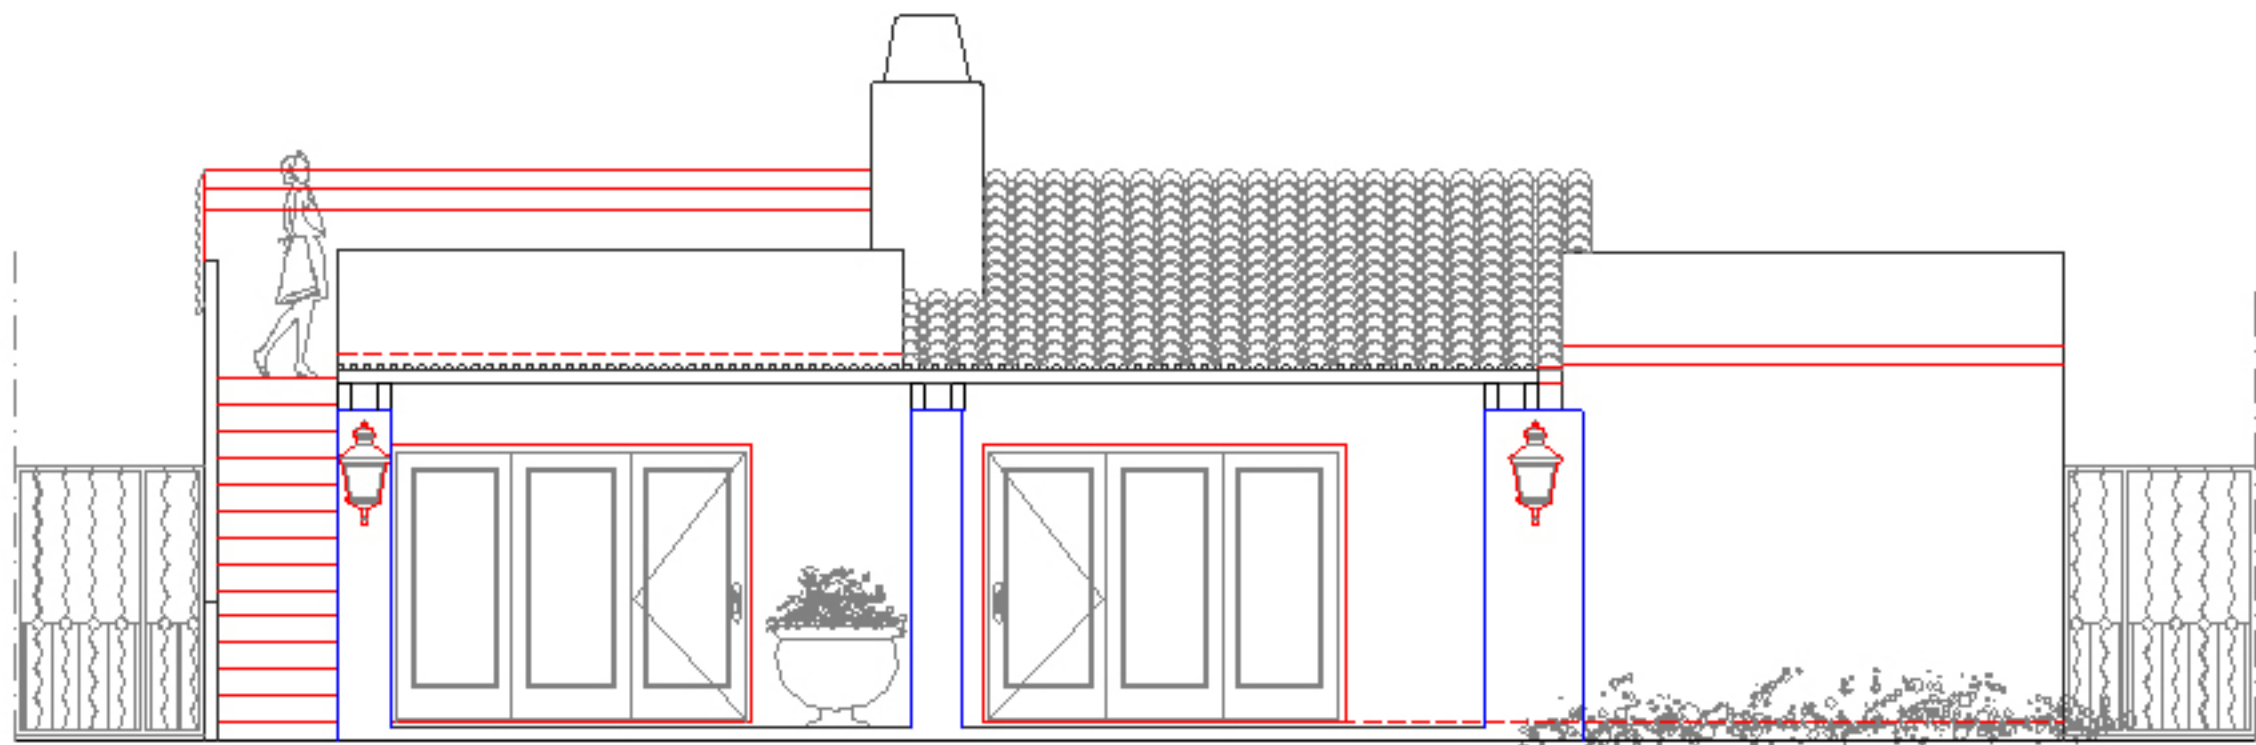




Back View

ESC. 1:50



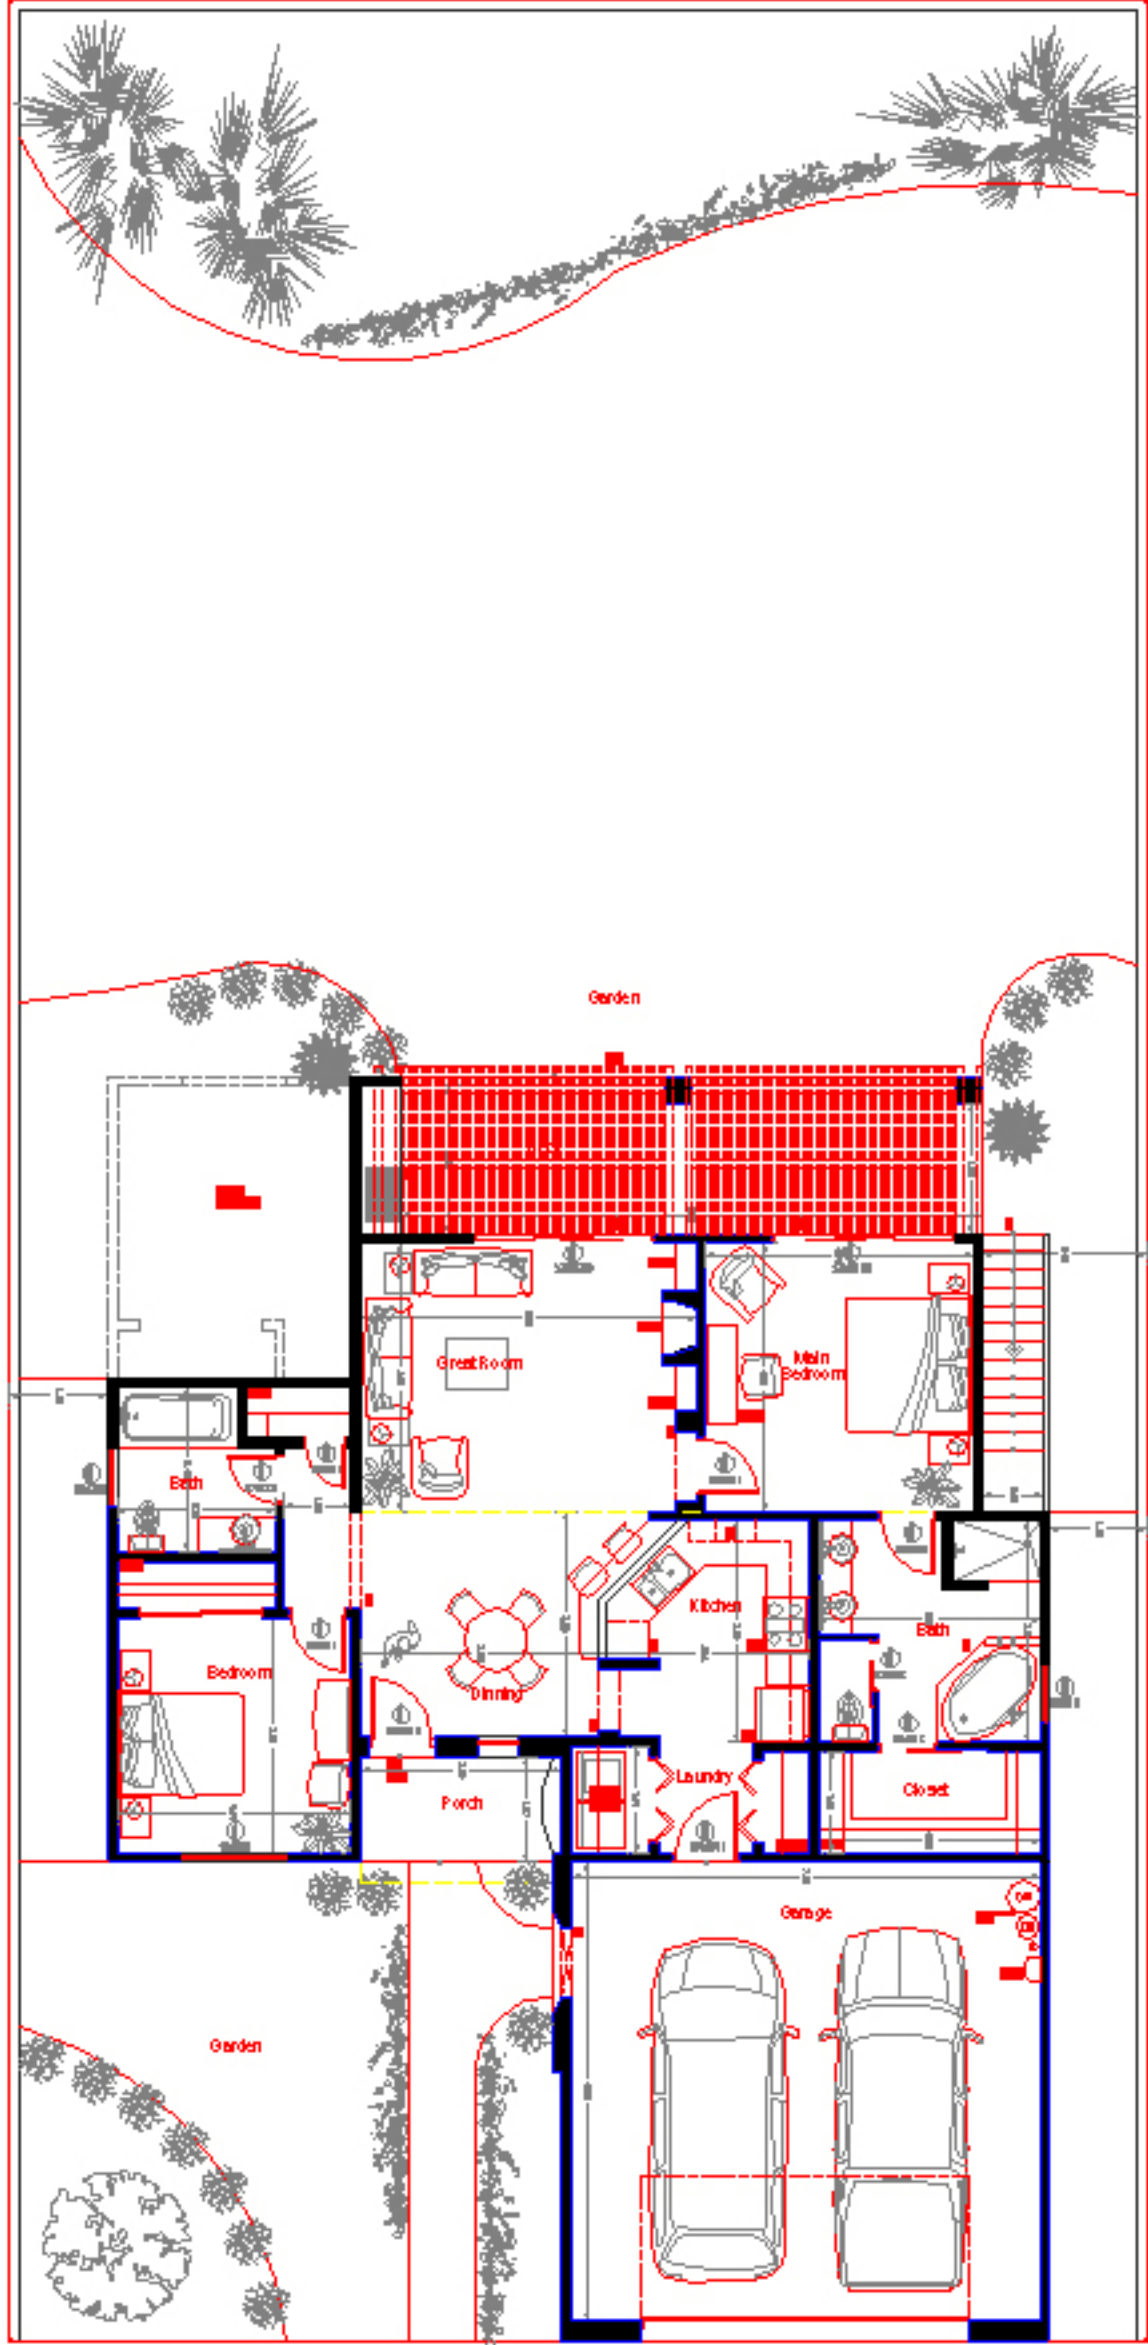

Planta Arquitectonica
 ESC. 1:75

176.50 / 42
 1.900 sqft