


Front View

ESC. 1:50

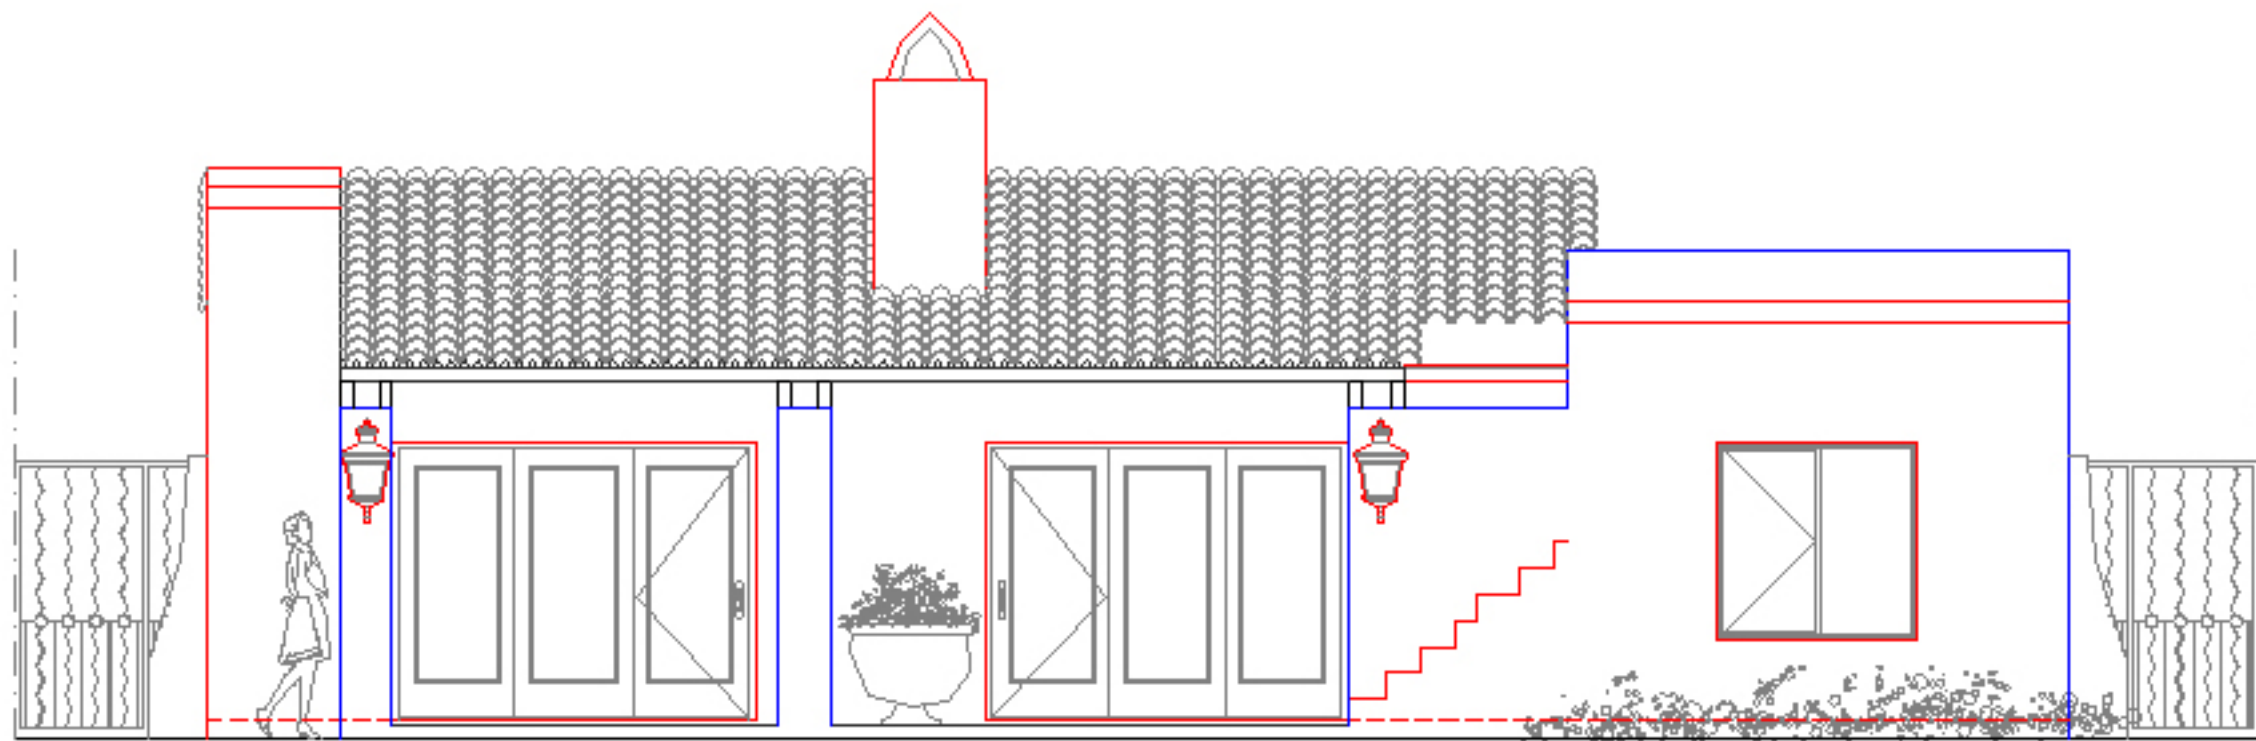


ARCHITETTURA



Back View

ESC. 1:50



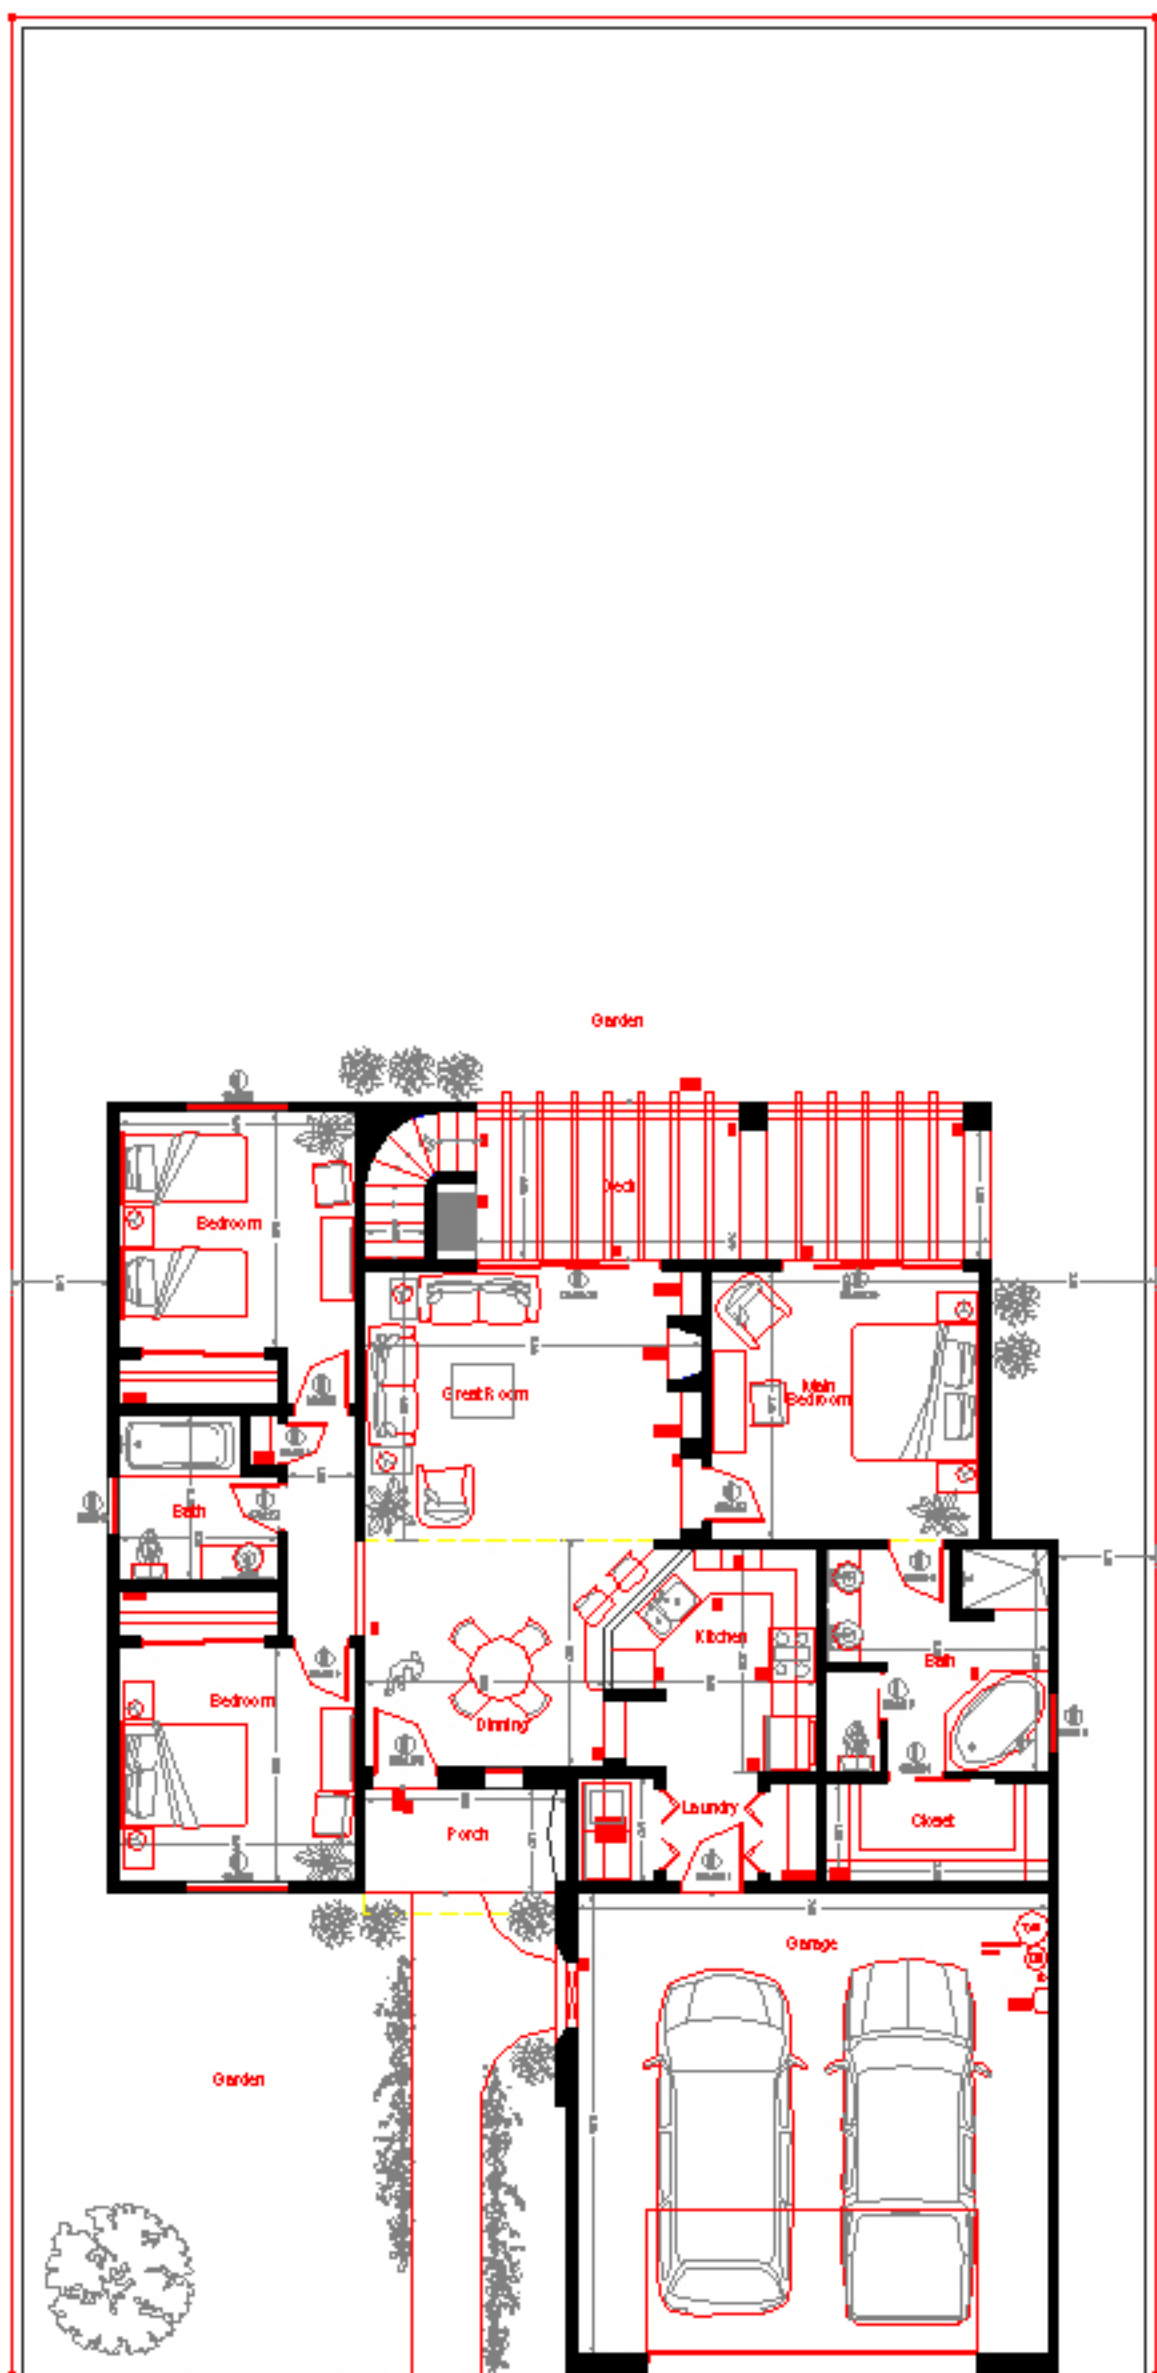

Planta Arquitectonica  
 ESC. 1:75



193.00 M2  
 2,077 sq.ft.